




- KEY**
- Scope of Works  
GIA = 1538m<sup>2</sup>
  - SU Scope of Works  
GIA = 32m<sup>2</sup>
  - Not in Scope
  - Student Gateway  
Public & Semi Private Zones
  - Consultation Room
  - Group Room
  - Other Student Support Room
  - Student Pods  
(digital consultation room)
  - Catering
  - Student Union
  - Back of house

**DRYSDALE L1**  
 Total Occupancy = 128  
 (excl. waiting & public zones)  
 Total Occupancy = 234  
 (incl. waiting & public zones seat count)

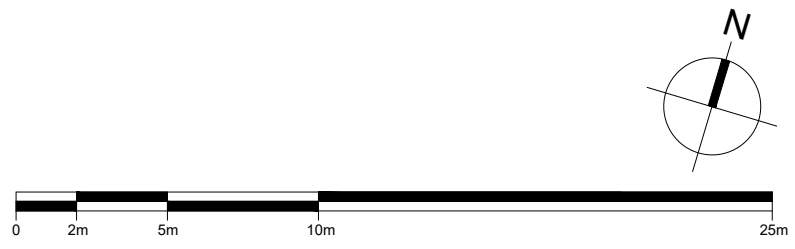

**DRAWING NOTES**

1. filename: Drysdale L1.dwg
2. Do not scale this drawing in either paper or digital form. Use figured dimensions only. Detailed site survey to be carried out to establish tolerances. Figured dimensions are in mm. All dimensions shall be verified on site before proceeding with the work. The architect shall be notified of any discrepancies.
3. This drawing has been produced for sole use on this project and is not intended for use by any other person or for any other purpose. © Copyright RSS (U.K.)
4. All printed copies should be made at 100% of the original page size. Use scale bars, where included, to check that the drawing has been printed to the intended scale as identified in the drawing title block.
5. This drawing is not intended for construction unless specifically described as such.

**REVISIONS**

REV	DATE	STATUS
C02	16.02.2024	For Construction

Changes since last issue:

- Wc entry points and adjacent doors relocated.
- EY106/BY104 door lobby amended to suit Planet sizing. Side screens omitted
- Showcase and AV furniture added generally
- Sensory room developed
- Group room furniture in abeyance
- SU shop joinery in abeyance
- Digital posters removed - screens as Pro AV

28 NAVIGATION ROAD LONDON E3 3TG  
 T: 020 7739 8945  
 E: rss@rssa.co.uk  
 www.rivingtonstreetstudio.co.uk

**rivingtonstreetstudio**

job title City, University of London - Student Gateway  
 drawing title Drysdale L1 Plan

drawn by	job no.	suitability	revision	PROJECT	ORIGIN	VOLUME	LEVEL	TYPE	ROLE	NUMBER
ST	994	A	C02	CSG	RSS	00	01	DR	A	1205

scale 1:250 @ A3